

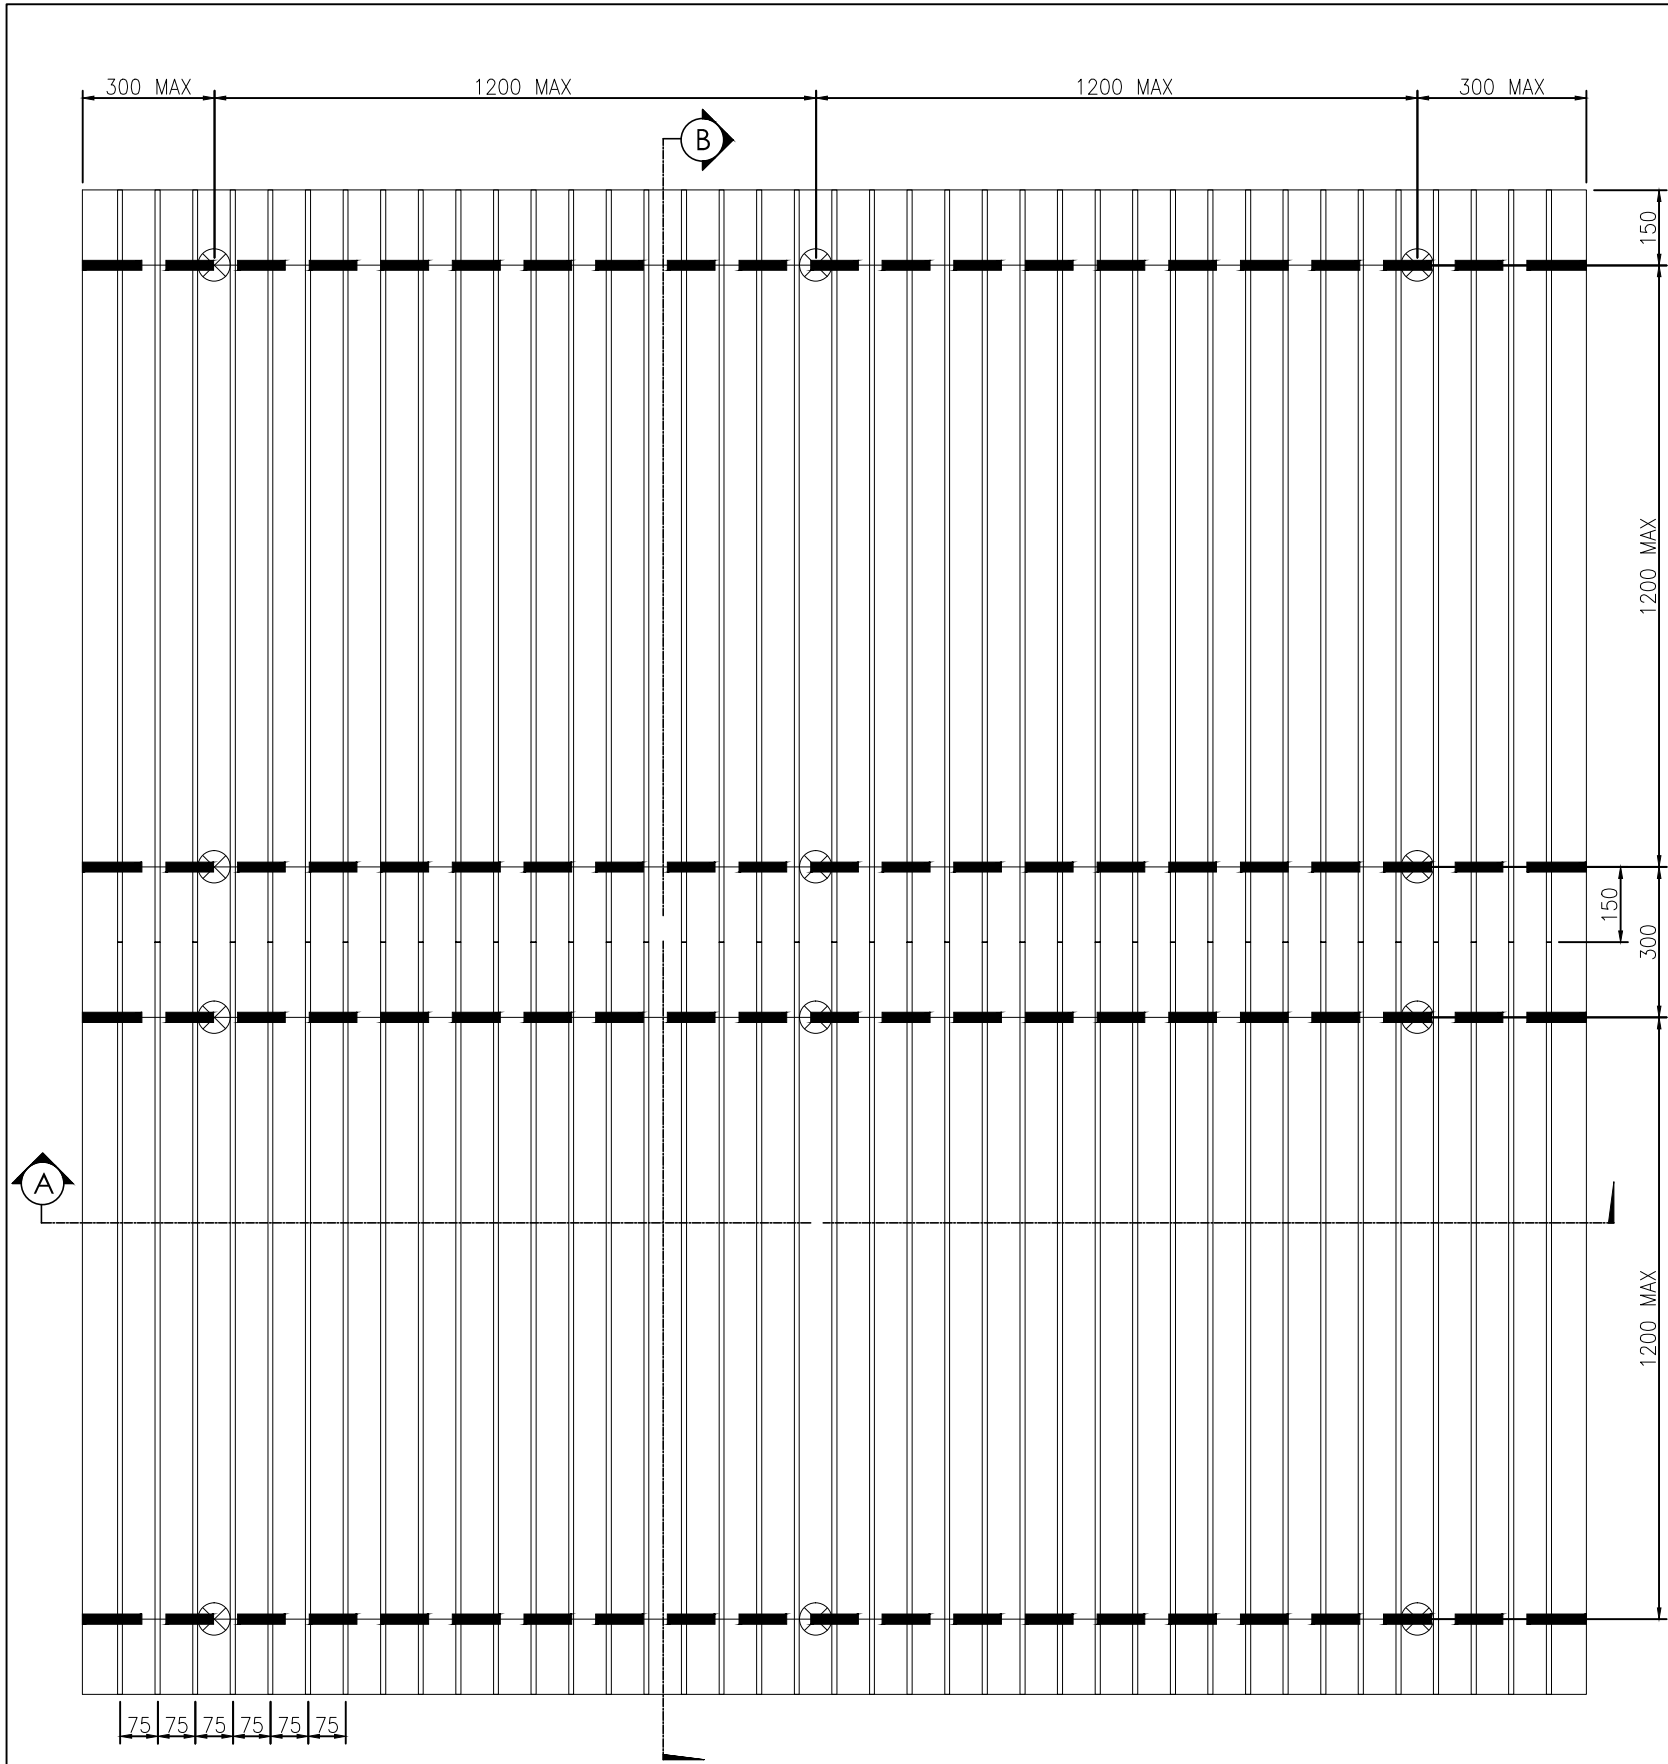


REVISION	DESCRIPTION	DATE	CHECKED
△			

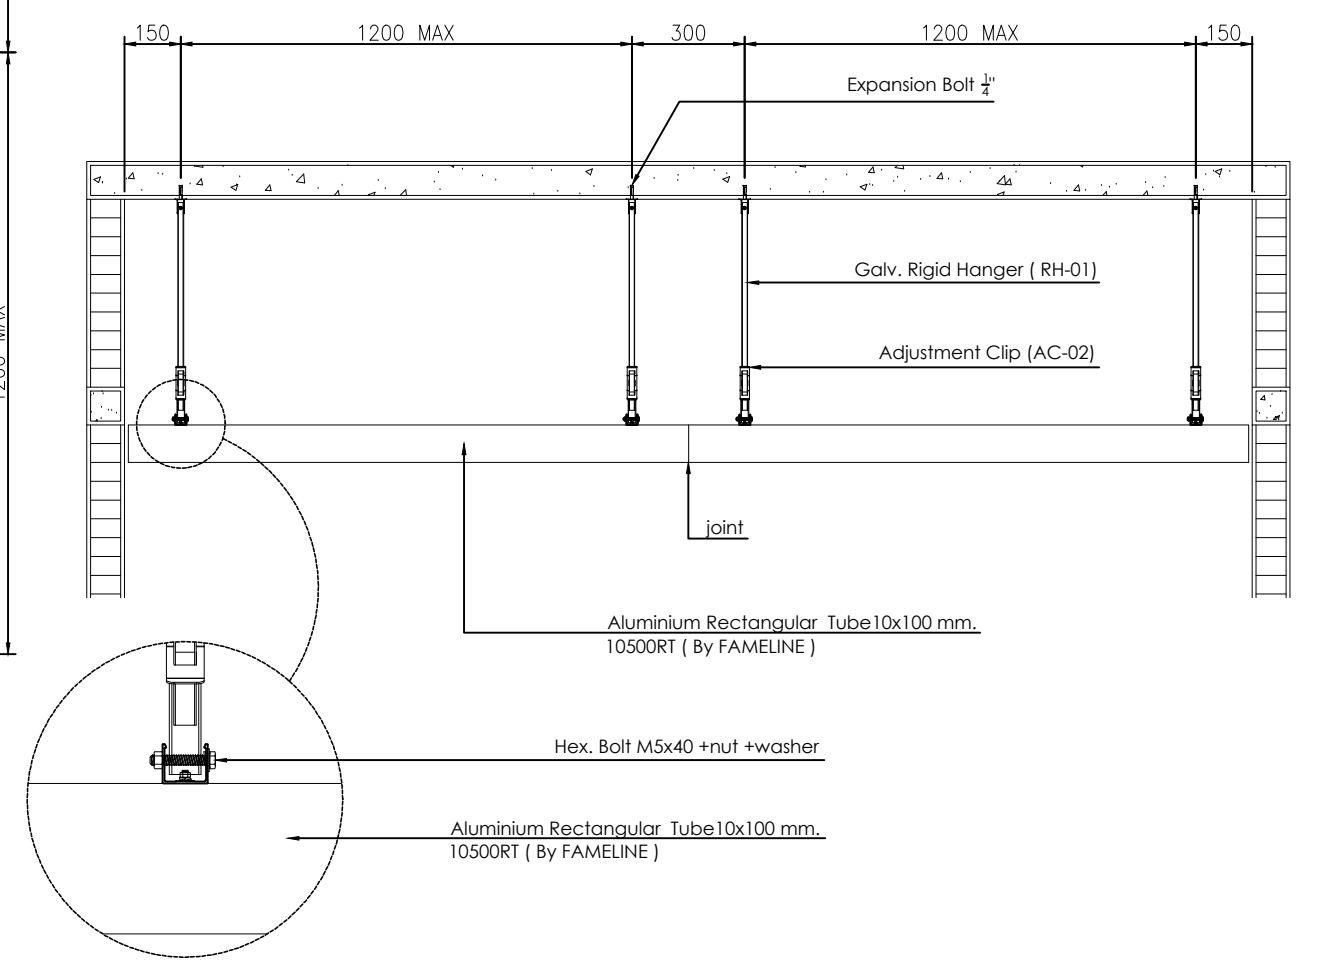

REFLECTED CEILING PLAN
SCALE 1:15

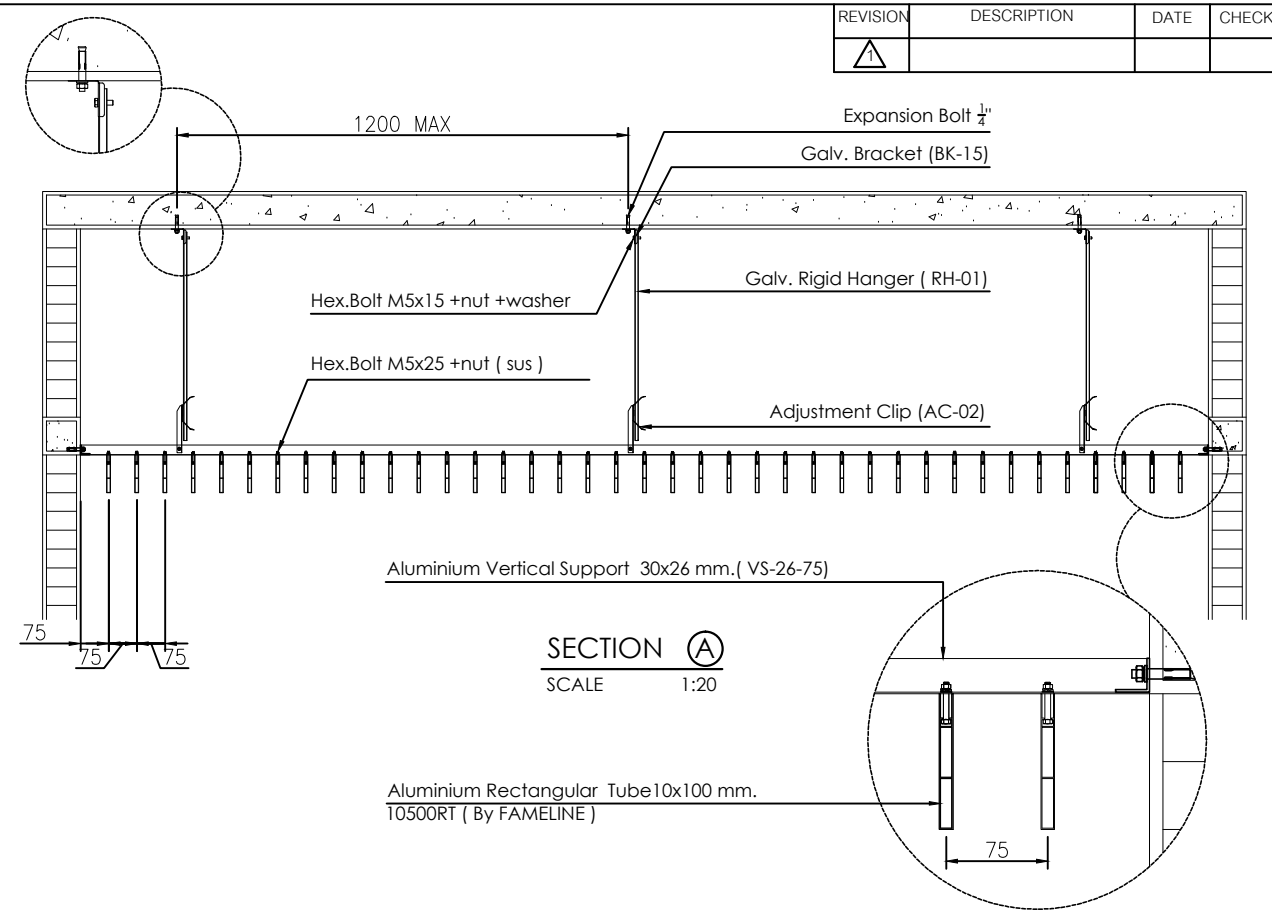

<p>FameLine ARCHITECTURAL PRODUCTS WARNING: ALL DESIGN AND DRAWING ARE PROPERTY OF FAMELINE PRODUCTS CO.,LTD. CANNOT USED WITHOUT THEIR PERMISSION</p>	PROJECT :	REFERENCE :	CHECKED BY :	DRAWN BY : B. VUDHICHAJ		DWG. NO. 00 / SH-01
	TITLE : Grille 10100RT Ceiling	DSR No. -	APPROVED BY (PDM)	ISSUE : 0	DATE : 14/09/2011	TOTAL 0
		Revision : 0		SCALE:1:1	REVISION 0	