




REVISION	DESCRIPTION	DATE	CHECKED
1			

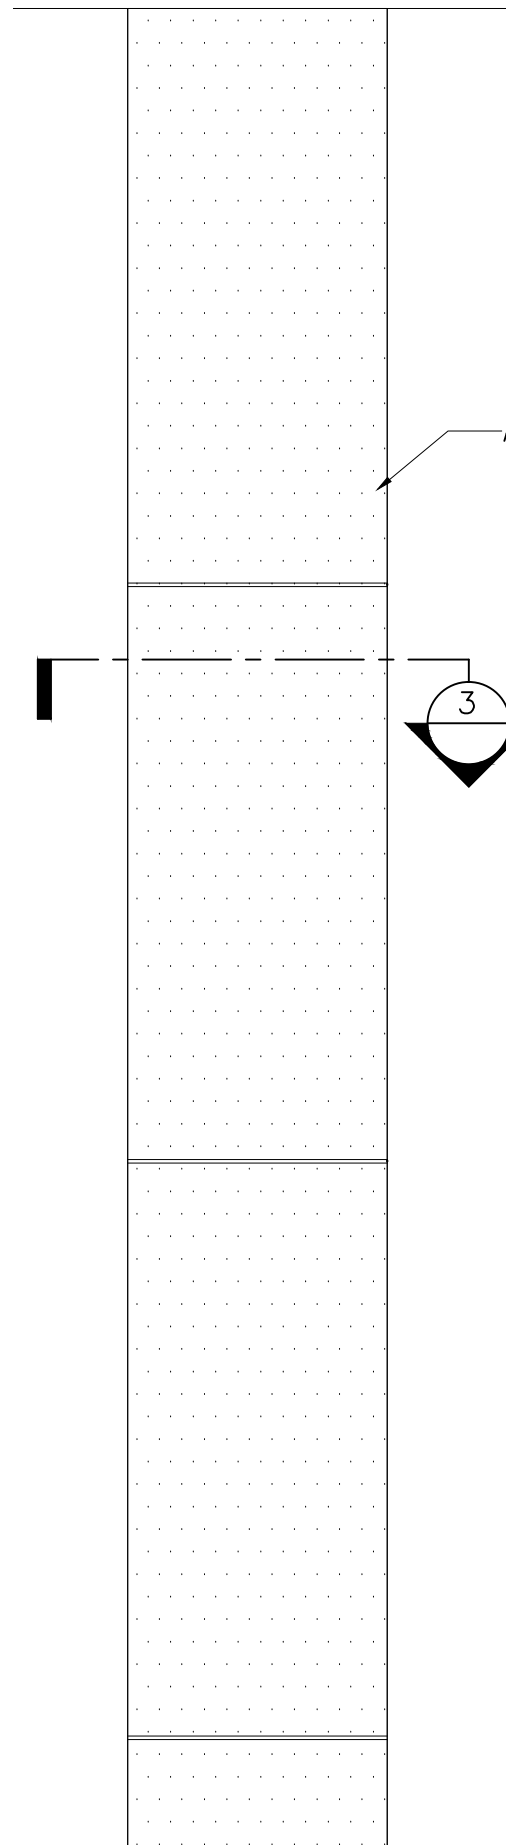


ELEVATION
SCALE 1:10

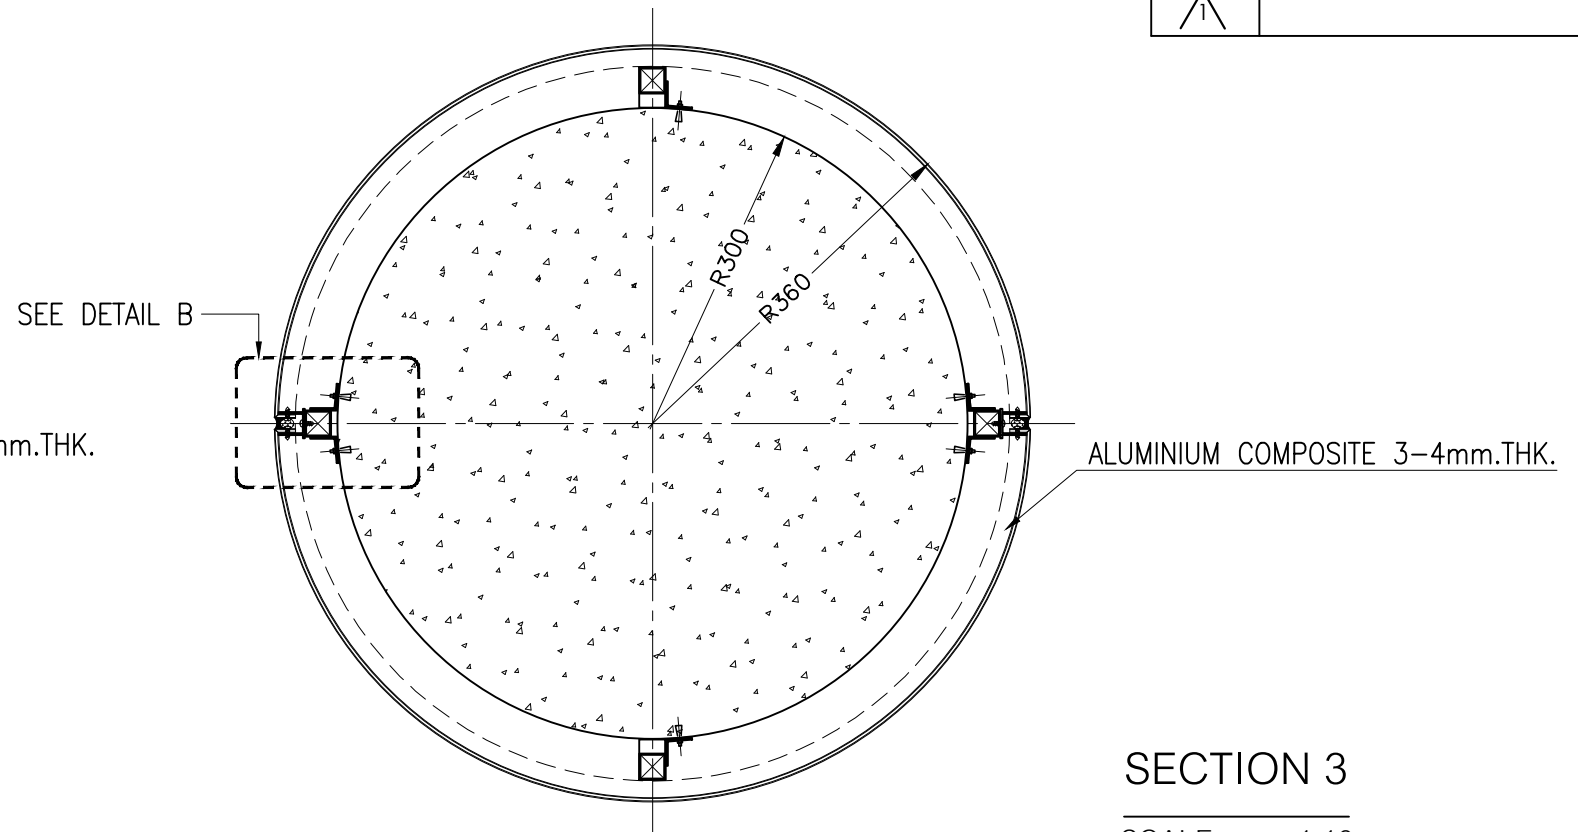

SECTION 3
SCALE 1:10

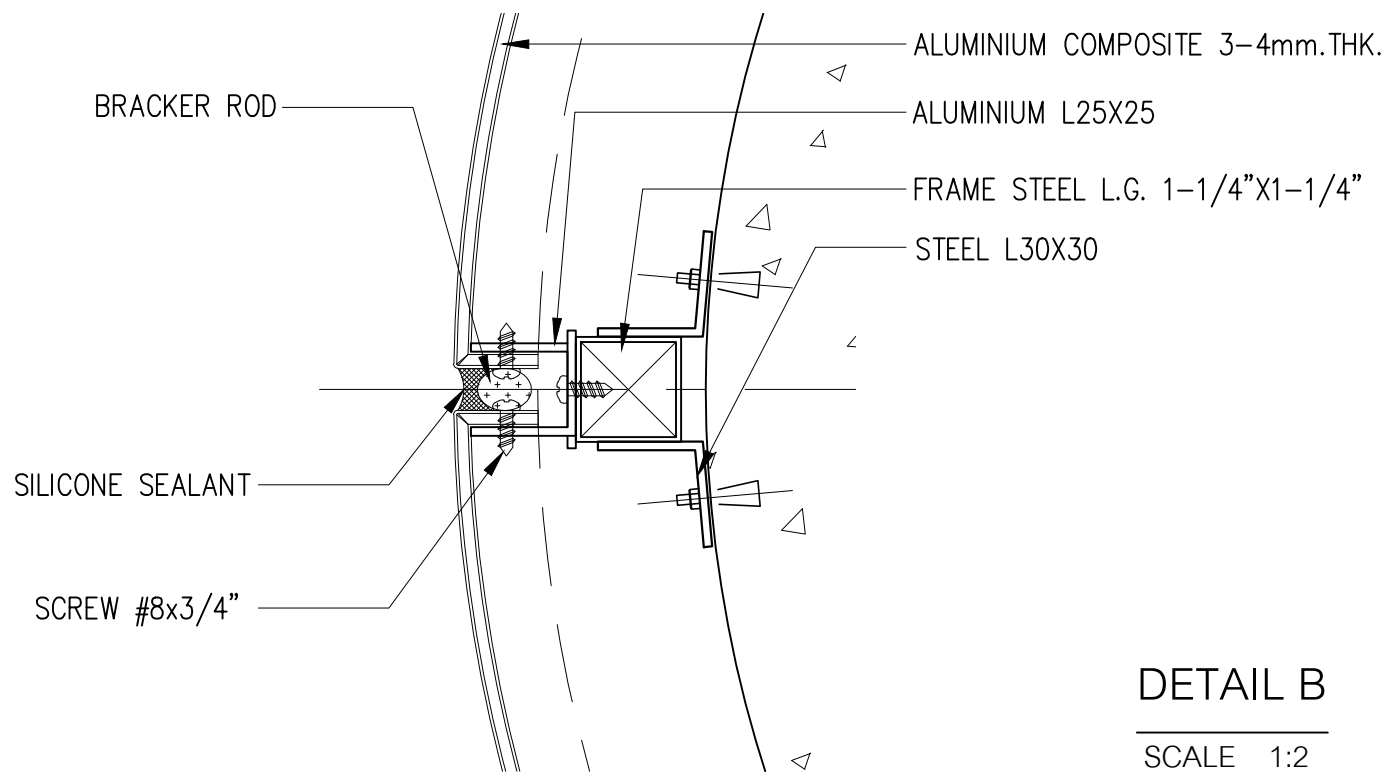

DETAIL B
SCALE 1:2

 ARCHITECTURAL PRODUCTS WARNING: ALL DESIGN AND DRAWING ARE PROPERTY OF FAMELINE PRODUCTS CO.,LTD. CANNOT USED WITHOUT THEIR PERMISSION	PROJECT :	REFERENCE :	APPROVED	DRAWN BY :		DWG. NO.
	TITLE :	DSR No. -	PDM.	ISSUE : --	DATE :	TOTAL
	แบบขยาย ALU.COMPOSITE	Revision : 0		SCALE:1:1	REVISION 0	